




ATTACHMENT 3

**Exhibit B – Annexation Boundary Map for CFD No. 2011-01 –
Annexation No. 33**

BOUNDARY MAP

COMMUNITY FACILITIES DISTRICT NO. 2011-01 (CONGESTION MANAGEMENT) OF THE CITY OF SAN MARCOS ANNEXATION NO. 33 EXHIBIT "B"

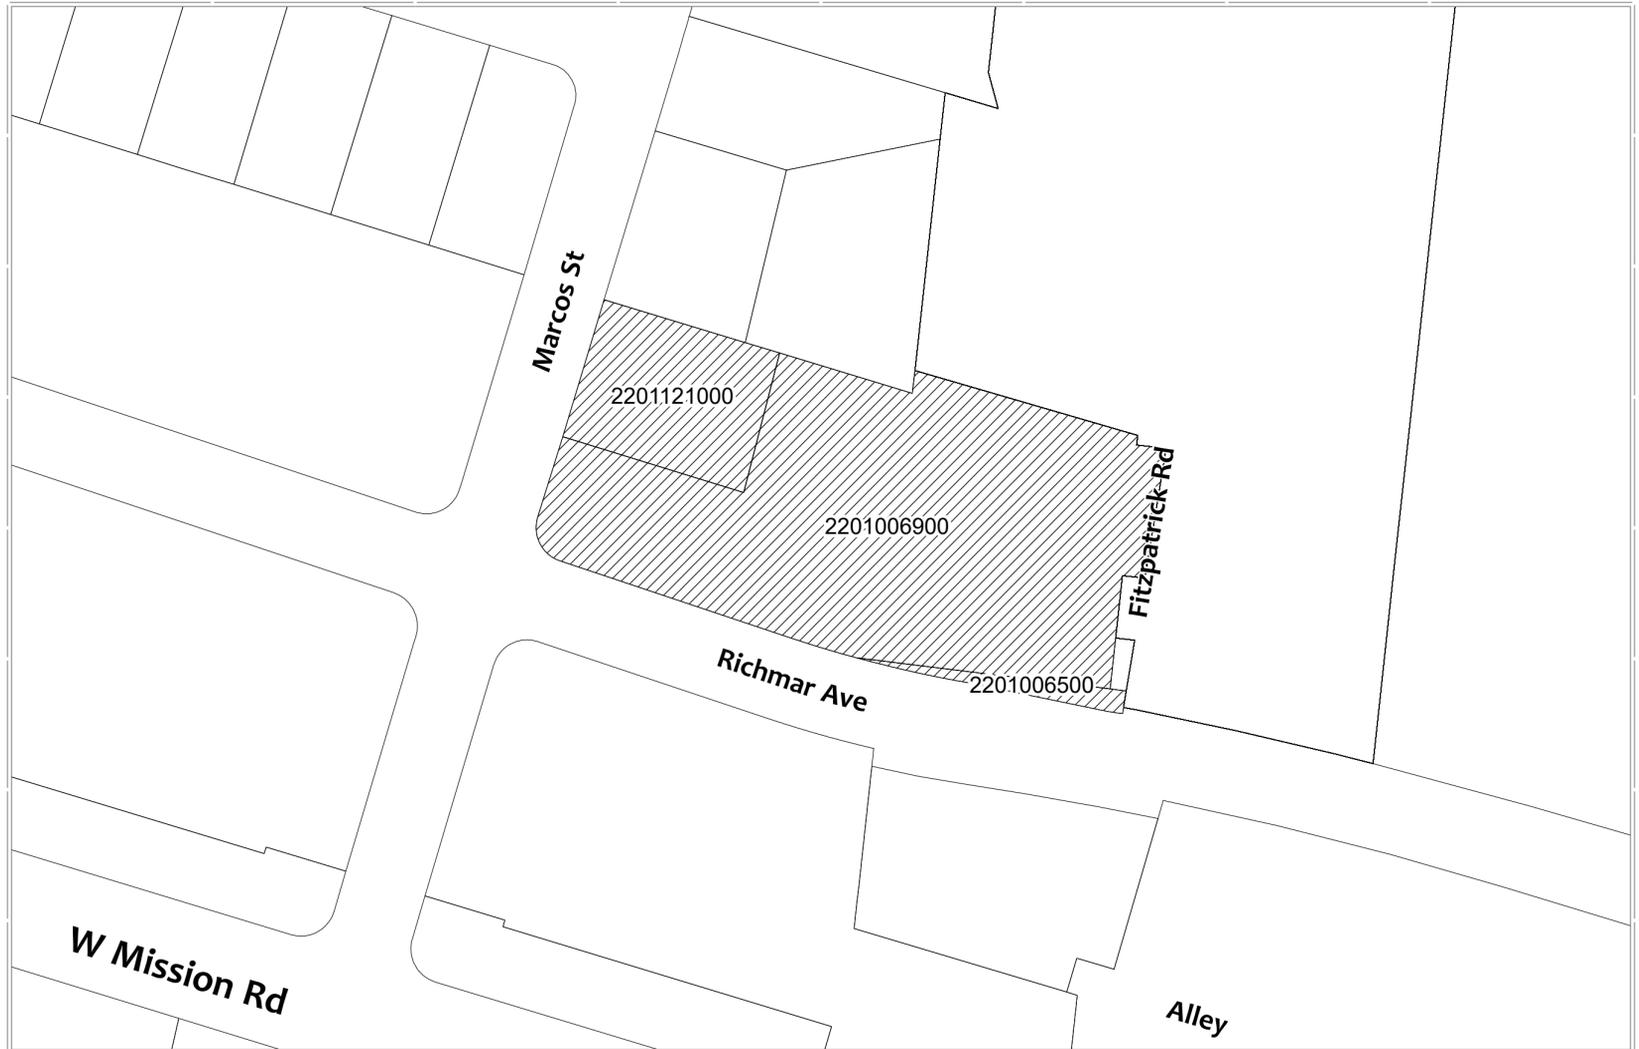

FILED IN THE OFFICE OF THE CITY CLERK THIS _____ DAY OF _____ 2024.

PHILLIP SCOLLICK
CITY CLERK
CITY OF SAN MARCOS, STATE OF CALIFORNIA

I HEREBY CERTIFY THAT THE MAP SHOWING BOUNDARIES AND TERRITORIES TO BE ANNEXED TO COMMUNITY FACILITIES DISTRICT NO. 2011-01, (CONGESTION MANAGEMENT), CITY OF SAN MARCOS, COUNTY OF SAN DIEGO, STATE OF CALIFORNIA, WAS APPROVED BY THE CITY COUNCIL OF THE CITY OF SAN MARCOS AT A REGULAR MEETING THEREOF HELD ON THE _____ DAY OF _____, 2024 BY ITS RESOLUTION NO. 2024-_____.

PHILLIP SCOLLICK
CITY CLERK
CITY OF SAN MARCOS, STATE OF CALIFORNIA

FILE NO. 2024-_____

FILED THIS _____ DAY OF _____, 2024 AT _____ O'CLOCK IN BOOK _____, PAGE _____ OF MAPS OF ASSESSMENT AND COMMUNITY DISTRICTS IN THE OFFICE OF THE COUNTY RECORDER OF THE COUNTY OF SAN DIEGO, STATE OF CALIFORNIA.

JORDAN Z. MARKS,
COUNTY RECORDER

BY: DEPUTY COUNTY RECORDER

Legend	
	ANNEXATION BOUNDARY