


EXHIBIT "B"

SCALE: 1" = 100'

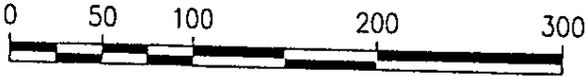


CURVE DATA :

- ① - $\Delta=09^{\circ}04'43''$
R=100.00'
L= 15.85'
- ② - $\Delta=03^{\circ}59'41''$
R=2358.00'
L=164.40'
- ③ - $\Delta=04^{\circ}32'10''$
R=2442.00'
L=193.33'
- ④ - $\Delta=01^{\circ}49'05''$
R=2358.00'
L= 74.82'
- ⑤ - $\Delta=02^{\circ}10'36''$
R=2358.00'
L= 89.58'

LEGEND :

- AREA OF SLOPE EASEMENT VACATION
CONTAINING: 8,169 ±S.F.

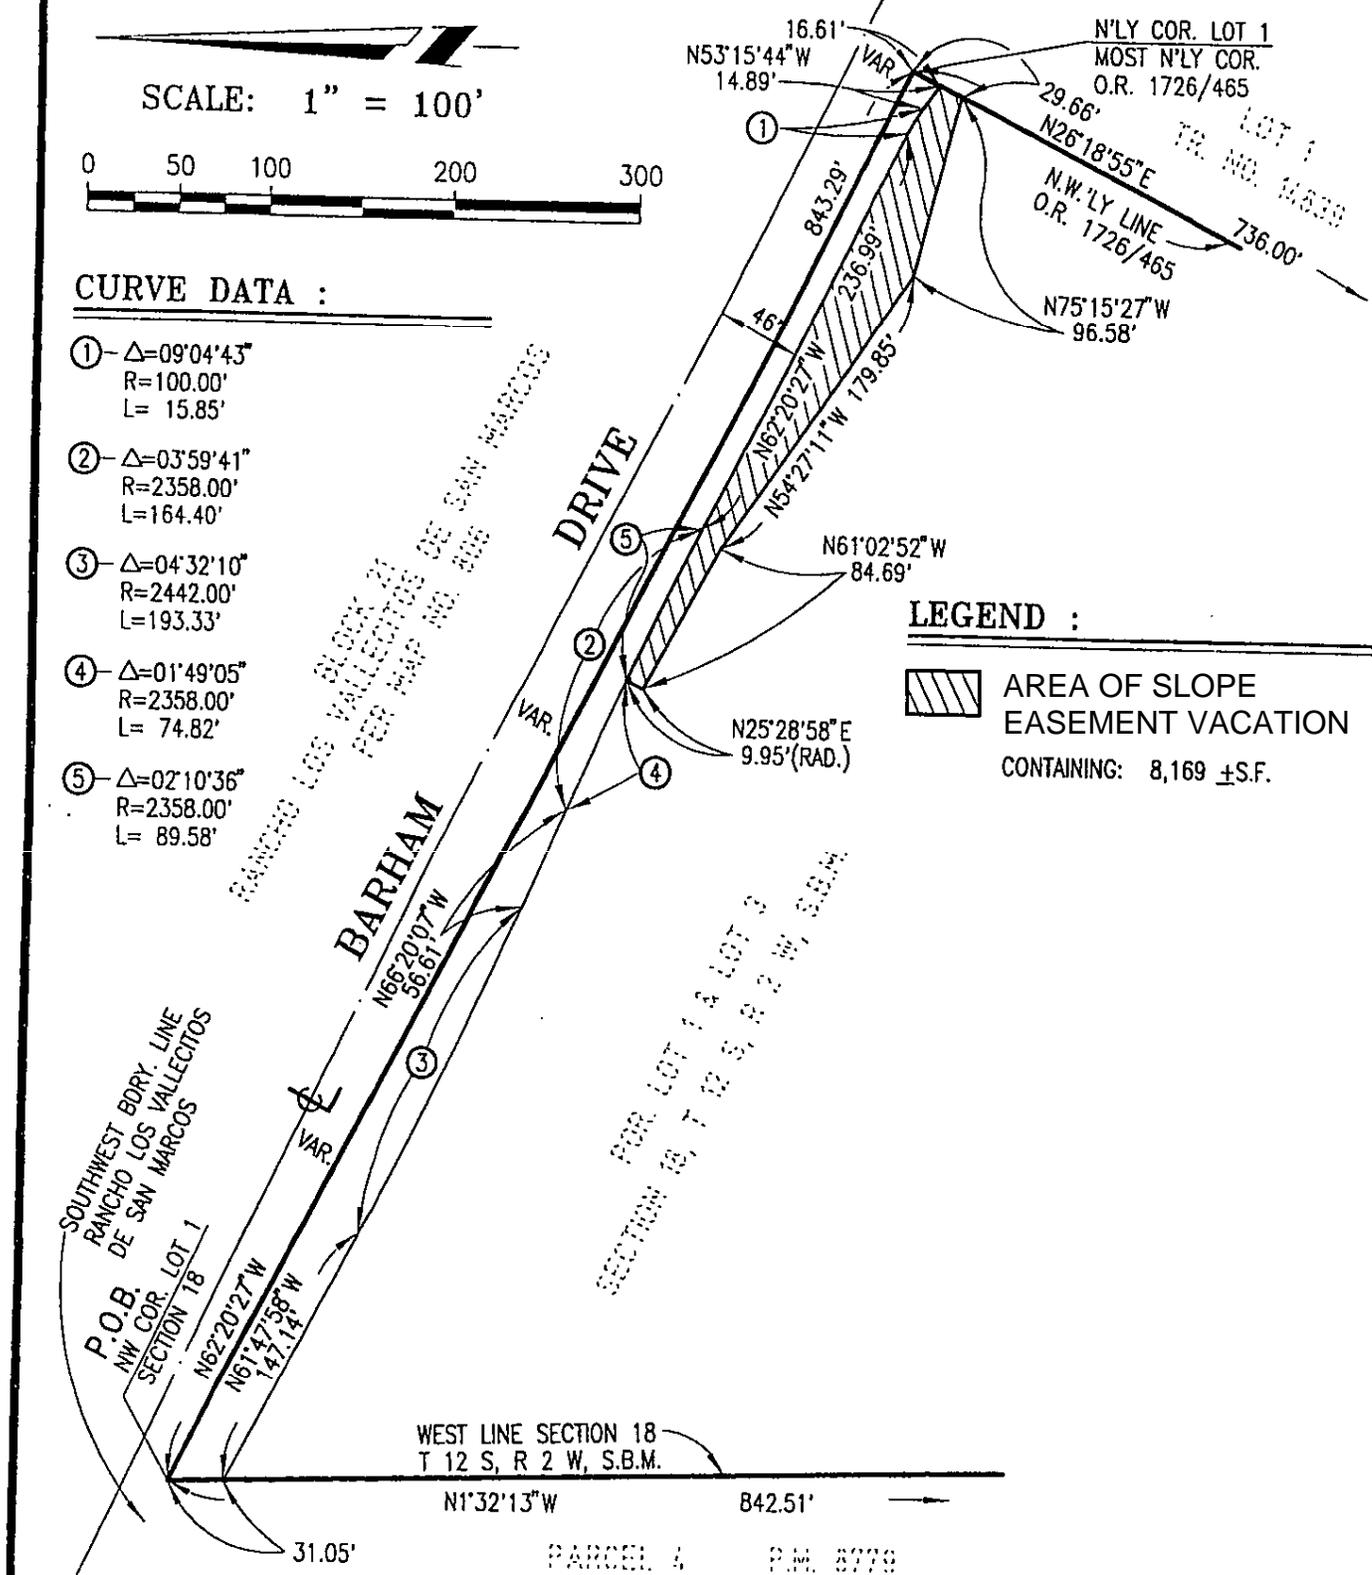

Revised By	LNS	Date	10/22/07	CITY OF SAN MARCOS	Scale	1"=100'
Approved By		Date			Ref.	15,267
Checked By		Date		EXHIBIT "B" SLOPE EASEMENT VACATION APN 228-310-01	Tracing No.	---
Drawn By	AMB/LNS	Date	10/09/06			