

## **ATTACHMENT E**

# **CONCEPTUAL ARCHITECTURE**




FLOOR AREA TABLE	PLAN 1A
FIRST LEVEL	4751 SQ. FT.
CASITA	531 SQ. FT.
TOTAL	5282 SQ. FT.
3-BAY GARAGE	1189 SQ. FT.

# PLAN 1

5282 SQ. FT.

## SAN MARCOS SFD

SAN MARCOS, CALIFORNIA

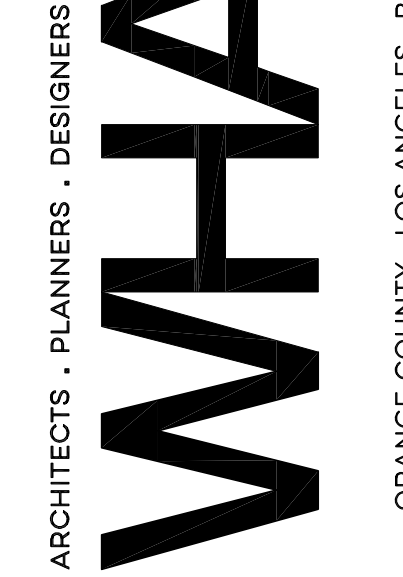

SCHEMATIC DESIGN  
| 2021270 | 02-24-22

© 2022 WILLIAM HEZMALUCHI ARCHITECTS, INC. dba WHA.

ORANGE COUNTY - LOS ANGELES - BAY AREA





1A - SPANISH



1B - CALIFORNIA RANCH




1C - FARMHOUSE

PLAN 1 | FRONT ELEVATION  
**SAN MARCOS SFD**


SAN MARCOS, CALIFORNIA



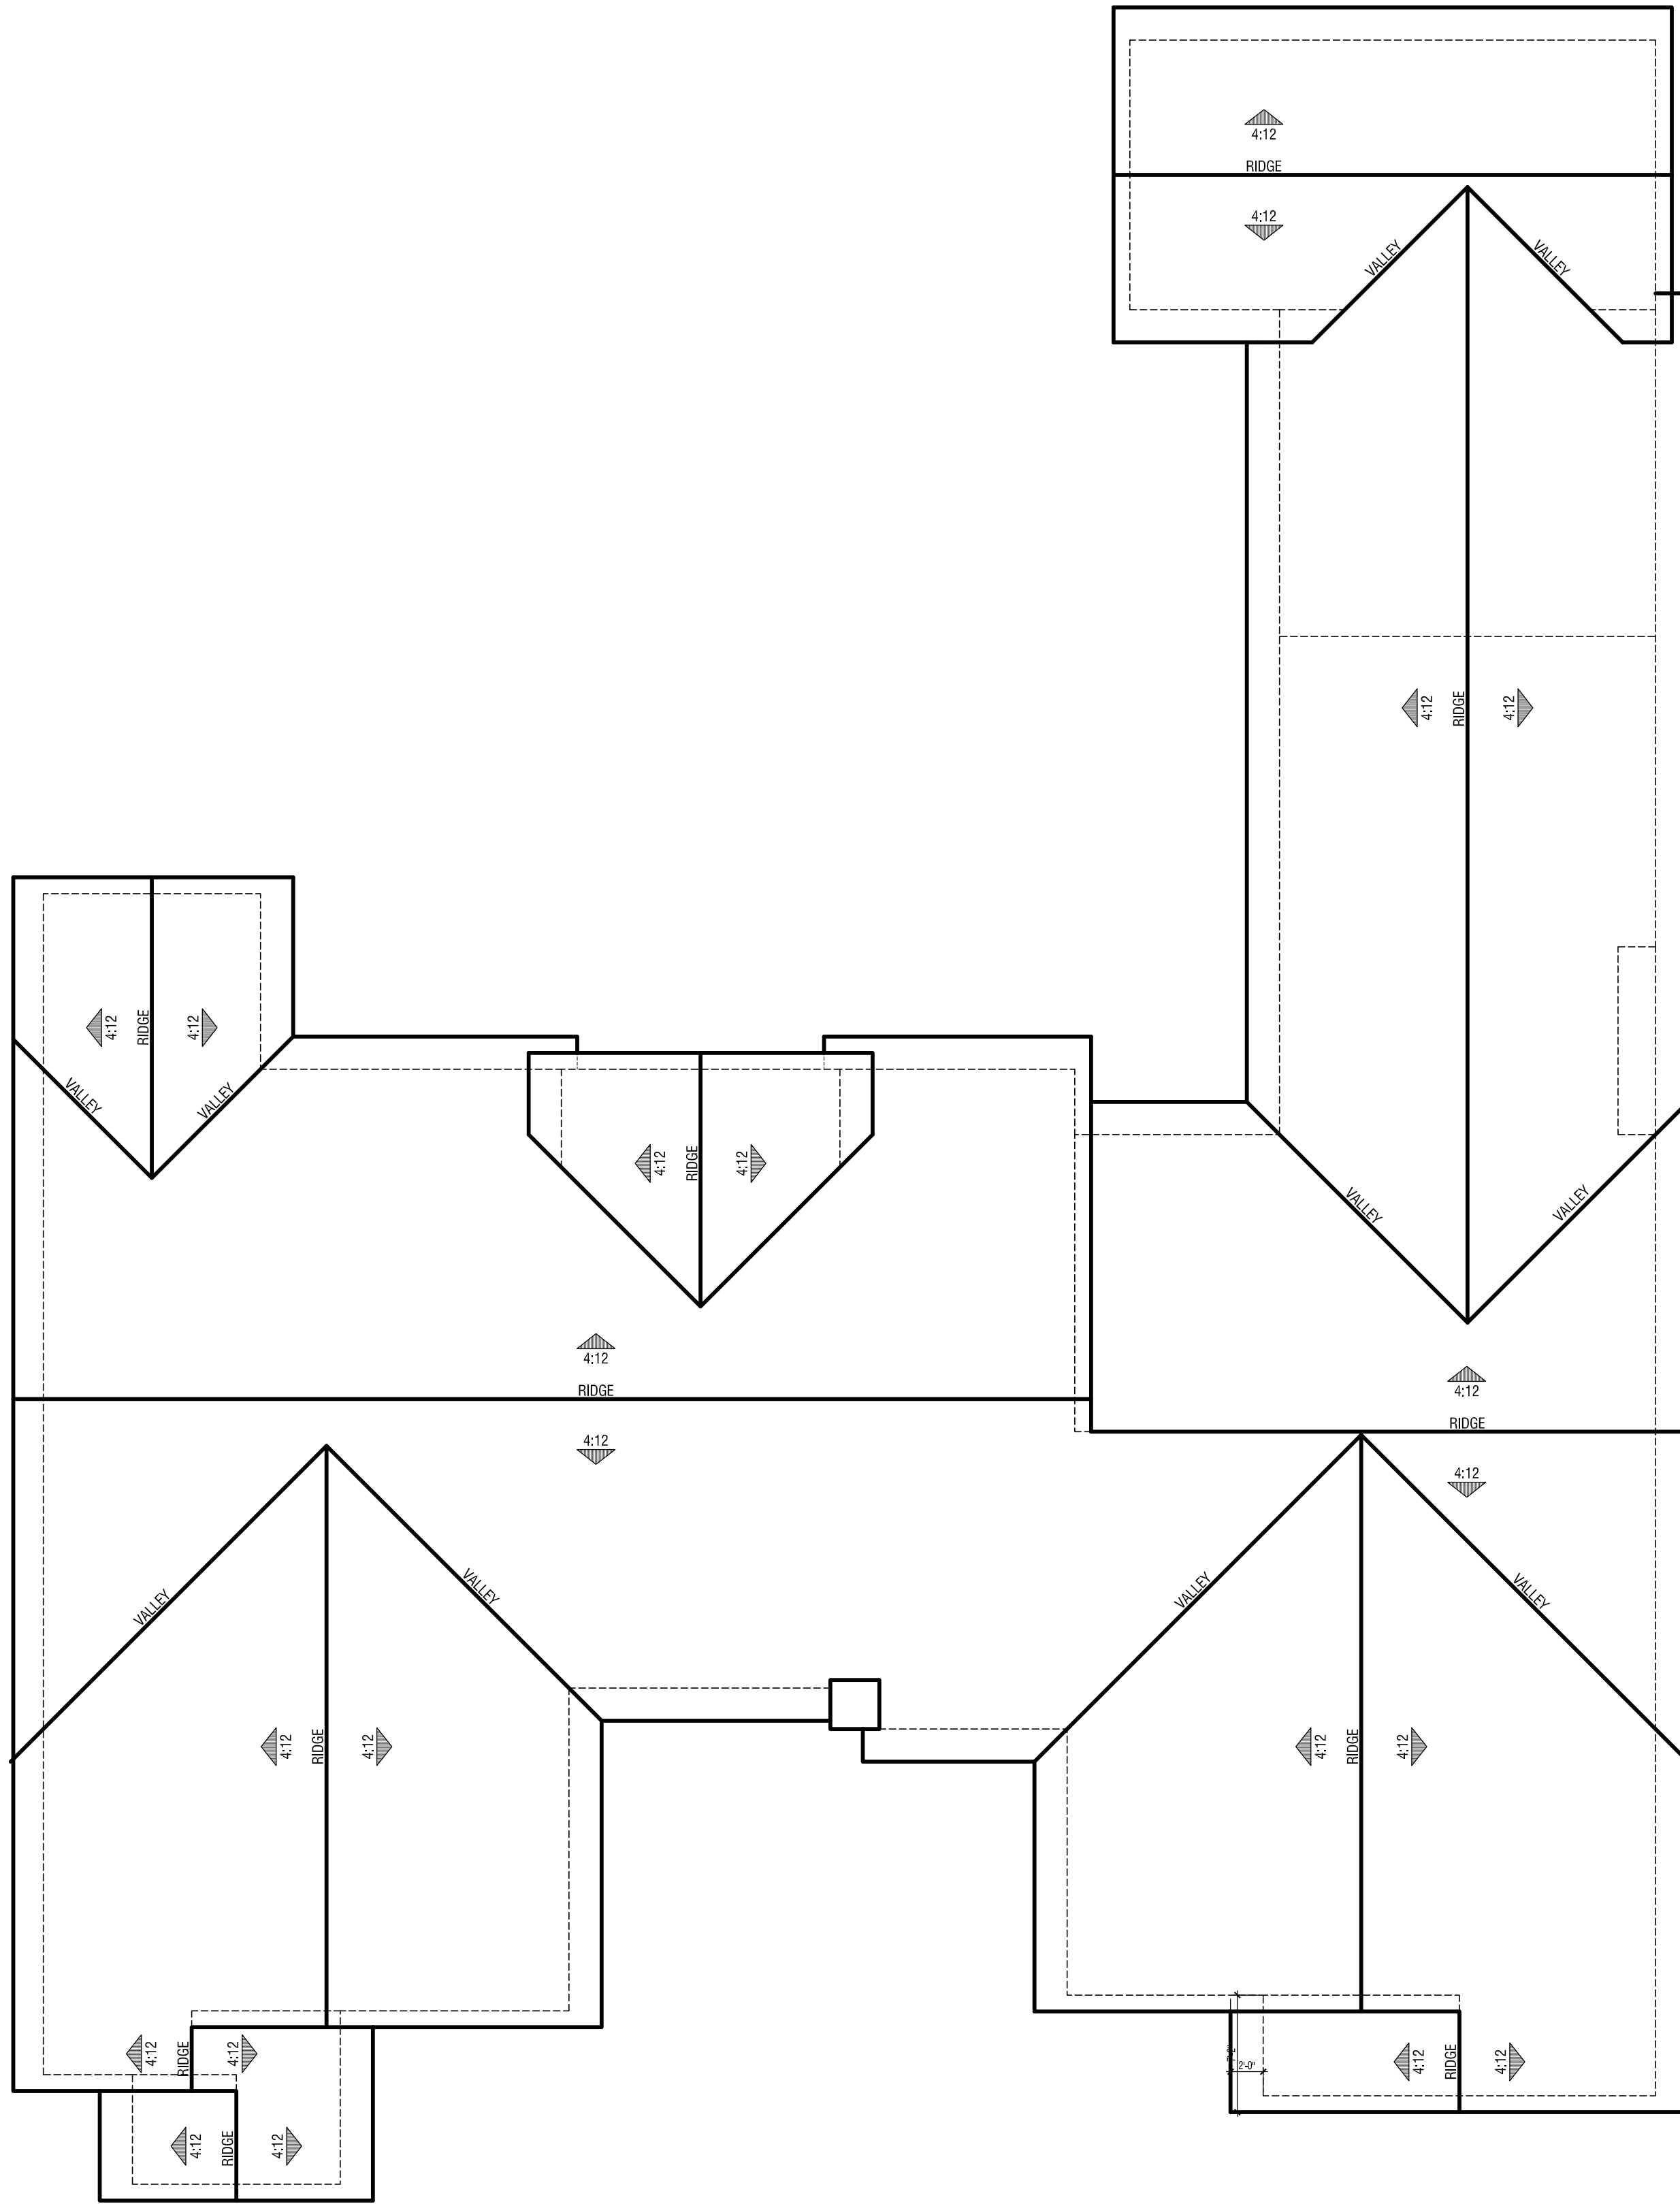


**1A | Spanish**

Eave 24" / Rake 12"  
Concrete "S" Tile

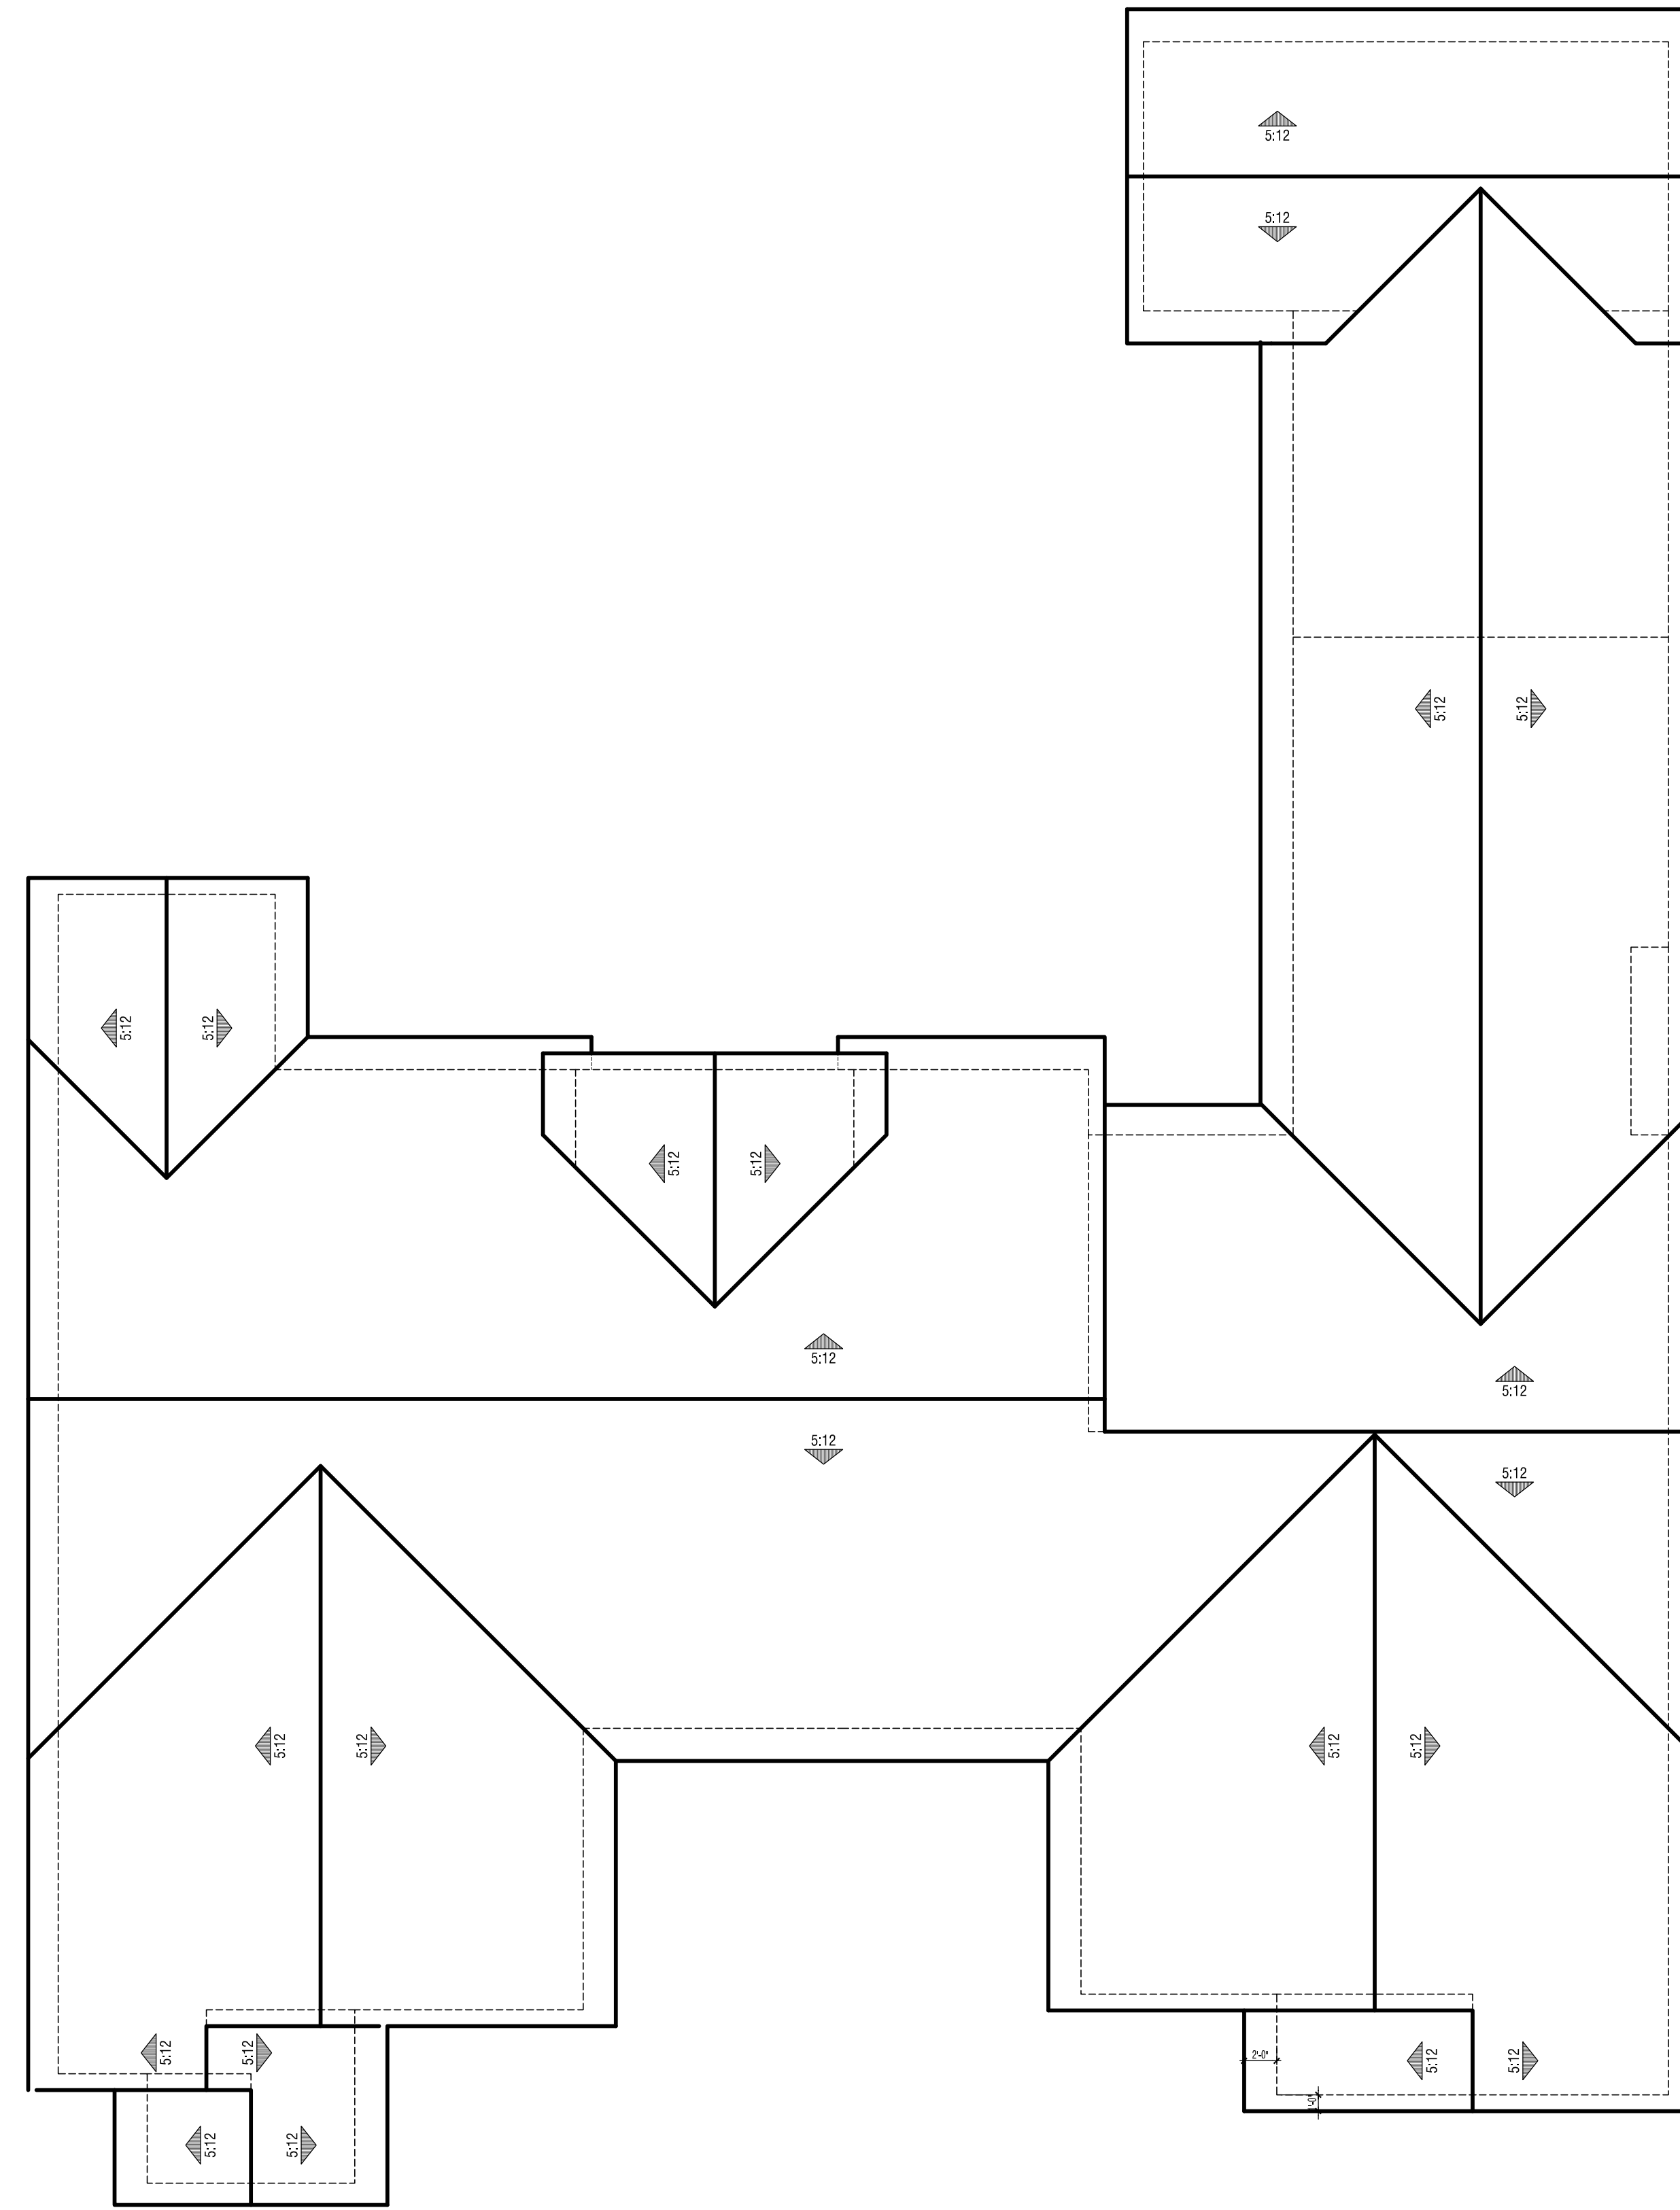

**1B | California Ranch**

Eave 24" / Rake 12"  
Concrete Flat Tile

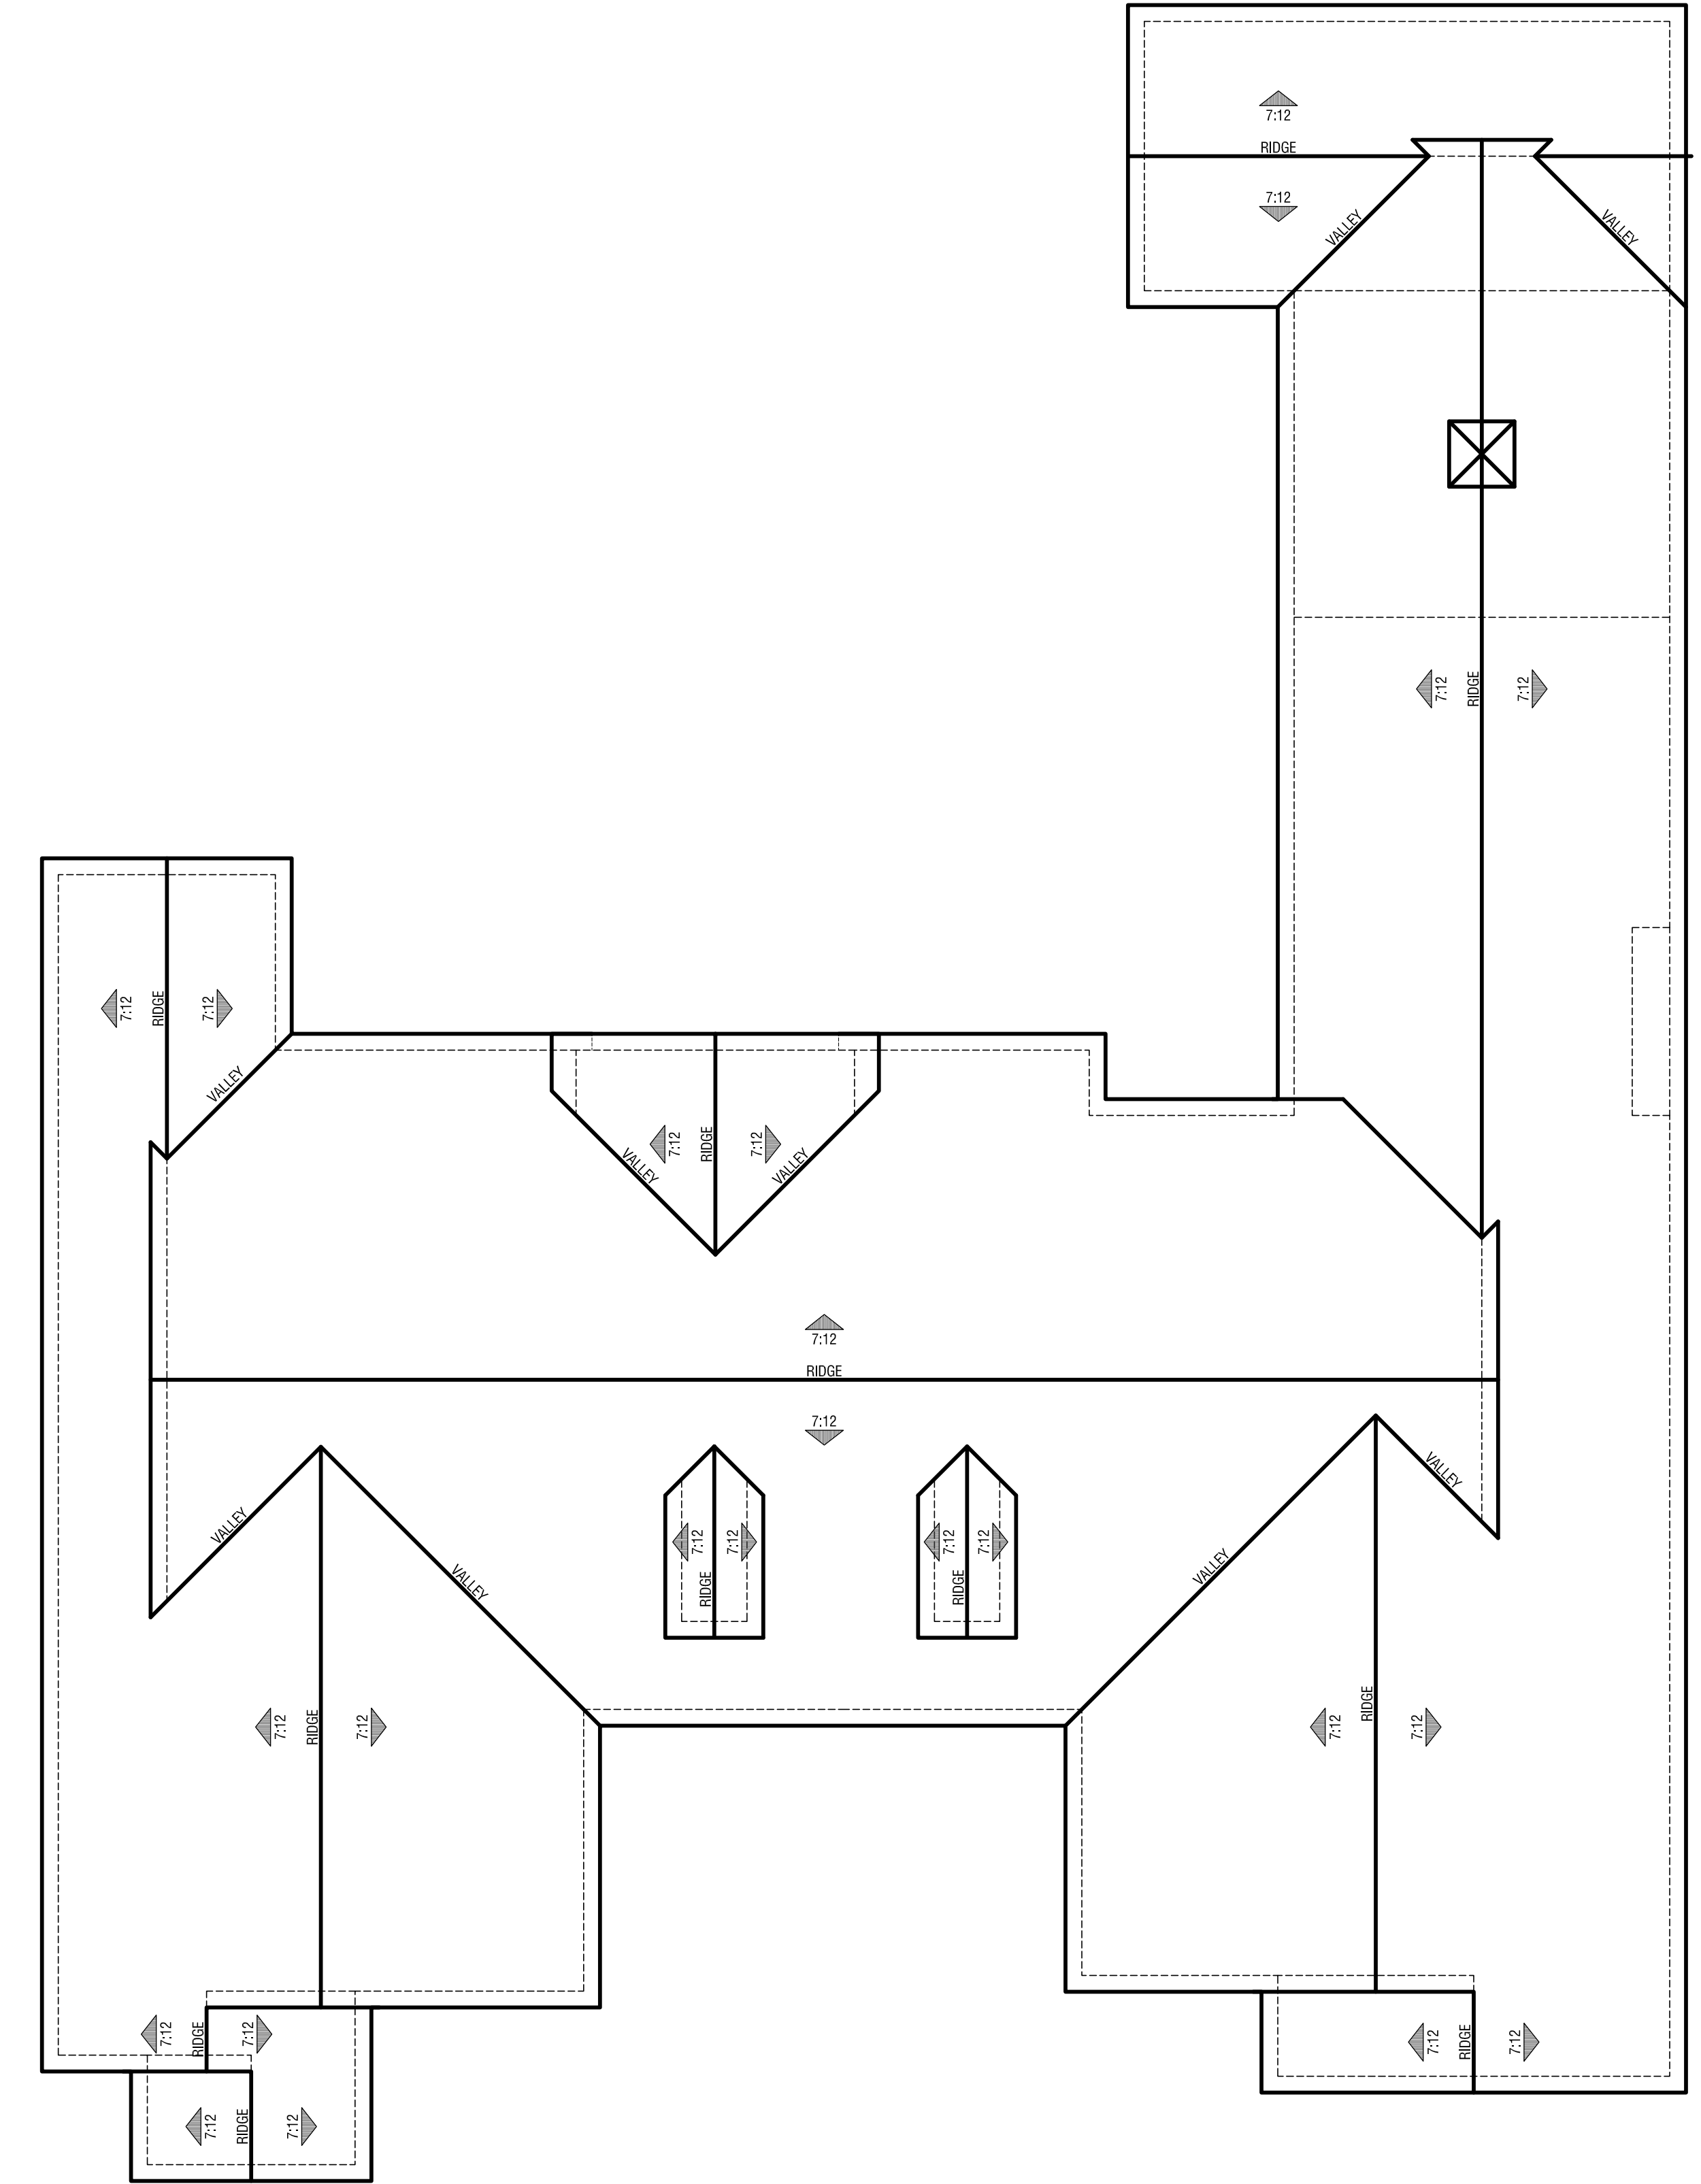

**1C | Farmhouse**

Eave 12" / Rake 12"  
Concrete Flat Tile

**PLAN 1**  
ROOF PLANS

**SAN MARCOS SFD**  
SAN MARCOS, CALIFORNIA









2A - SPANISH



2B - CALIFORNIA RANCH




2C - FARMHOUSE

PLAN 2 | FRONT ELEVATION  
**SAN MARCOS SFD**


SAN MARCOS, CALIFORNIA



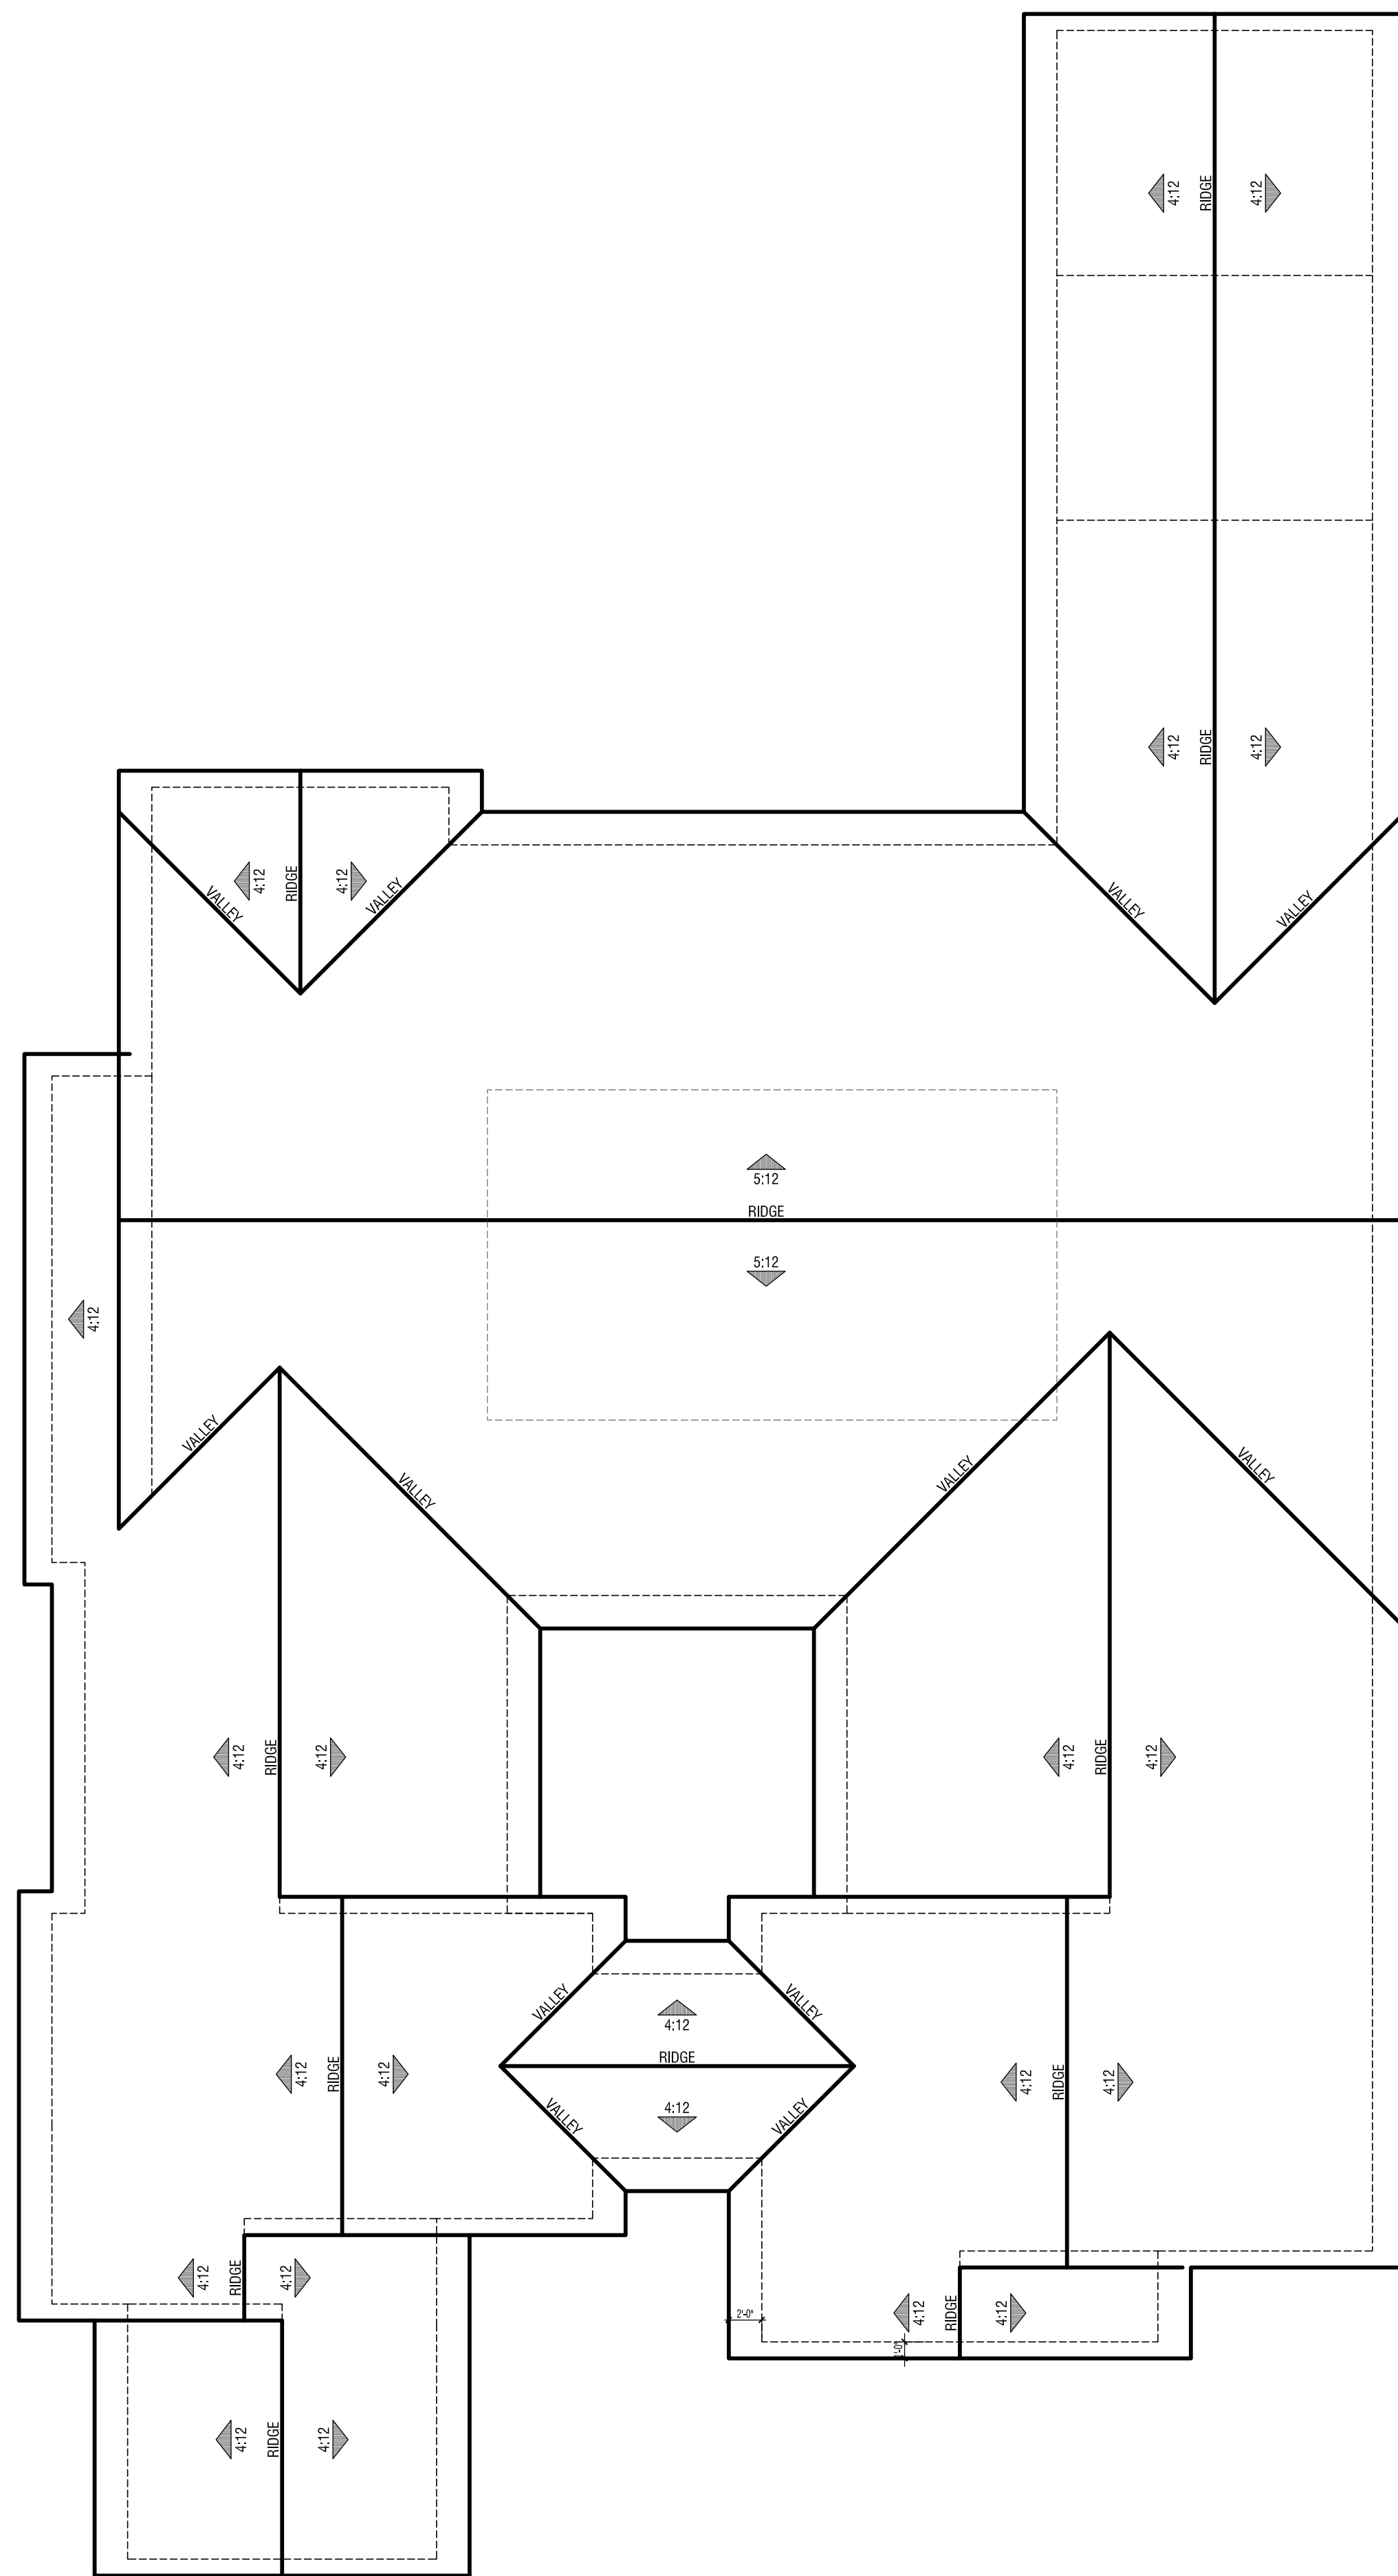


**2A | Spanish**

Eave 24" / Rake 12"  
Concrete "S" Tile

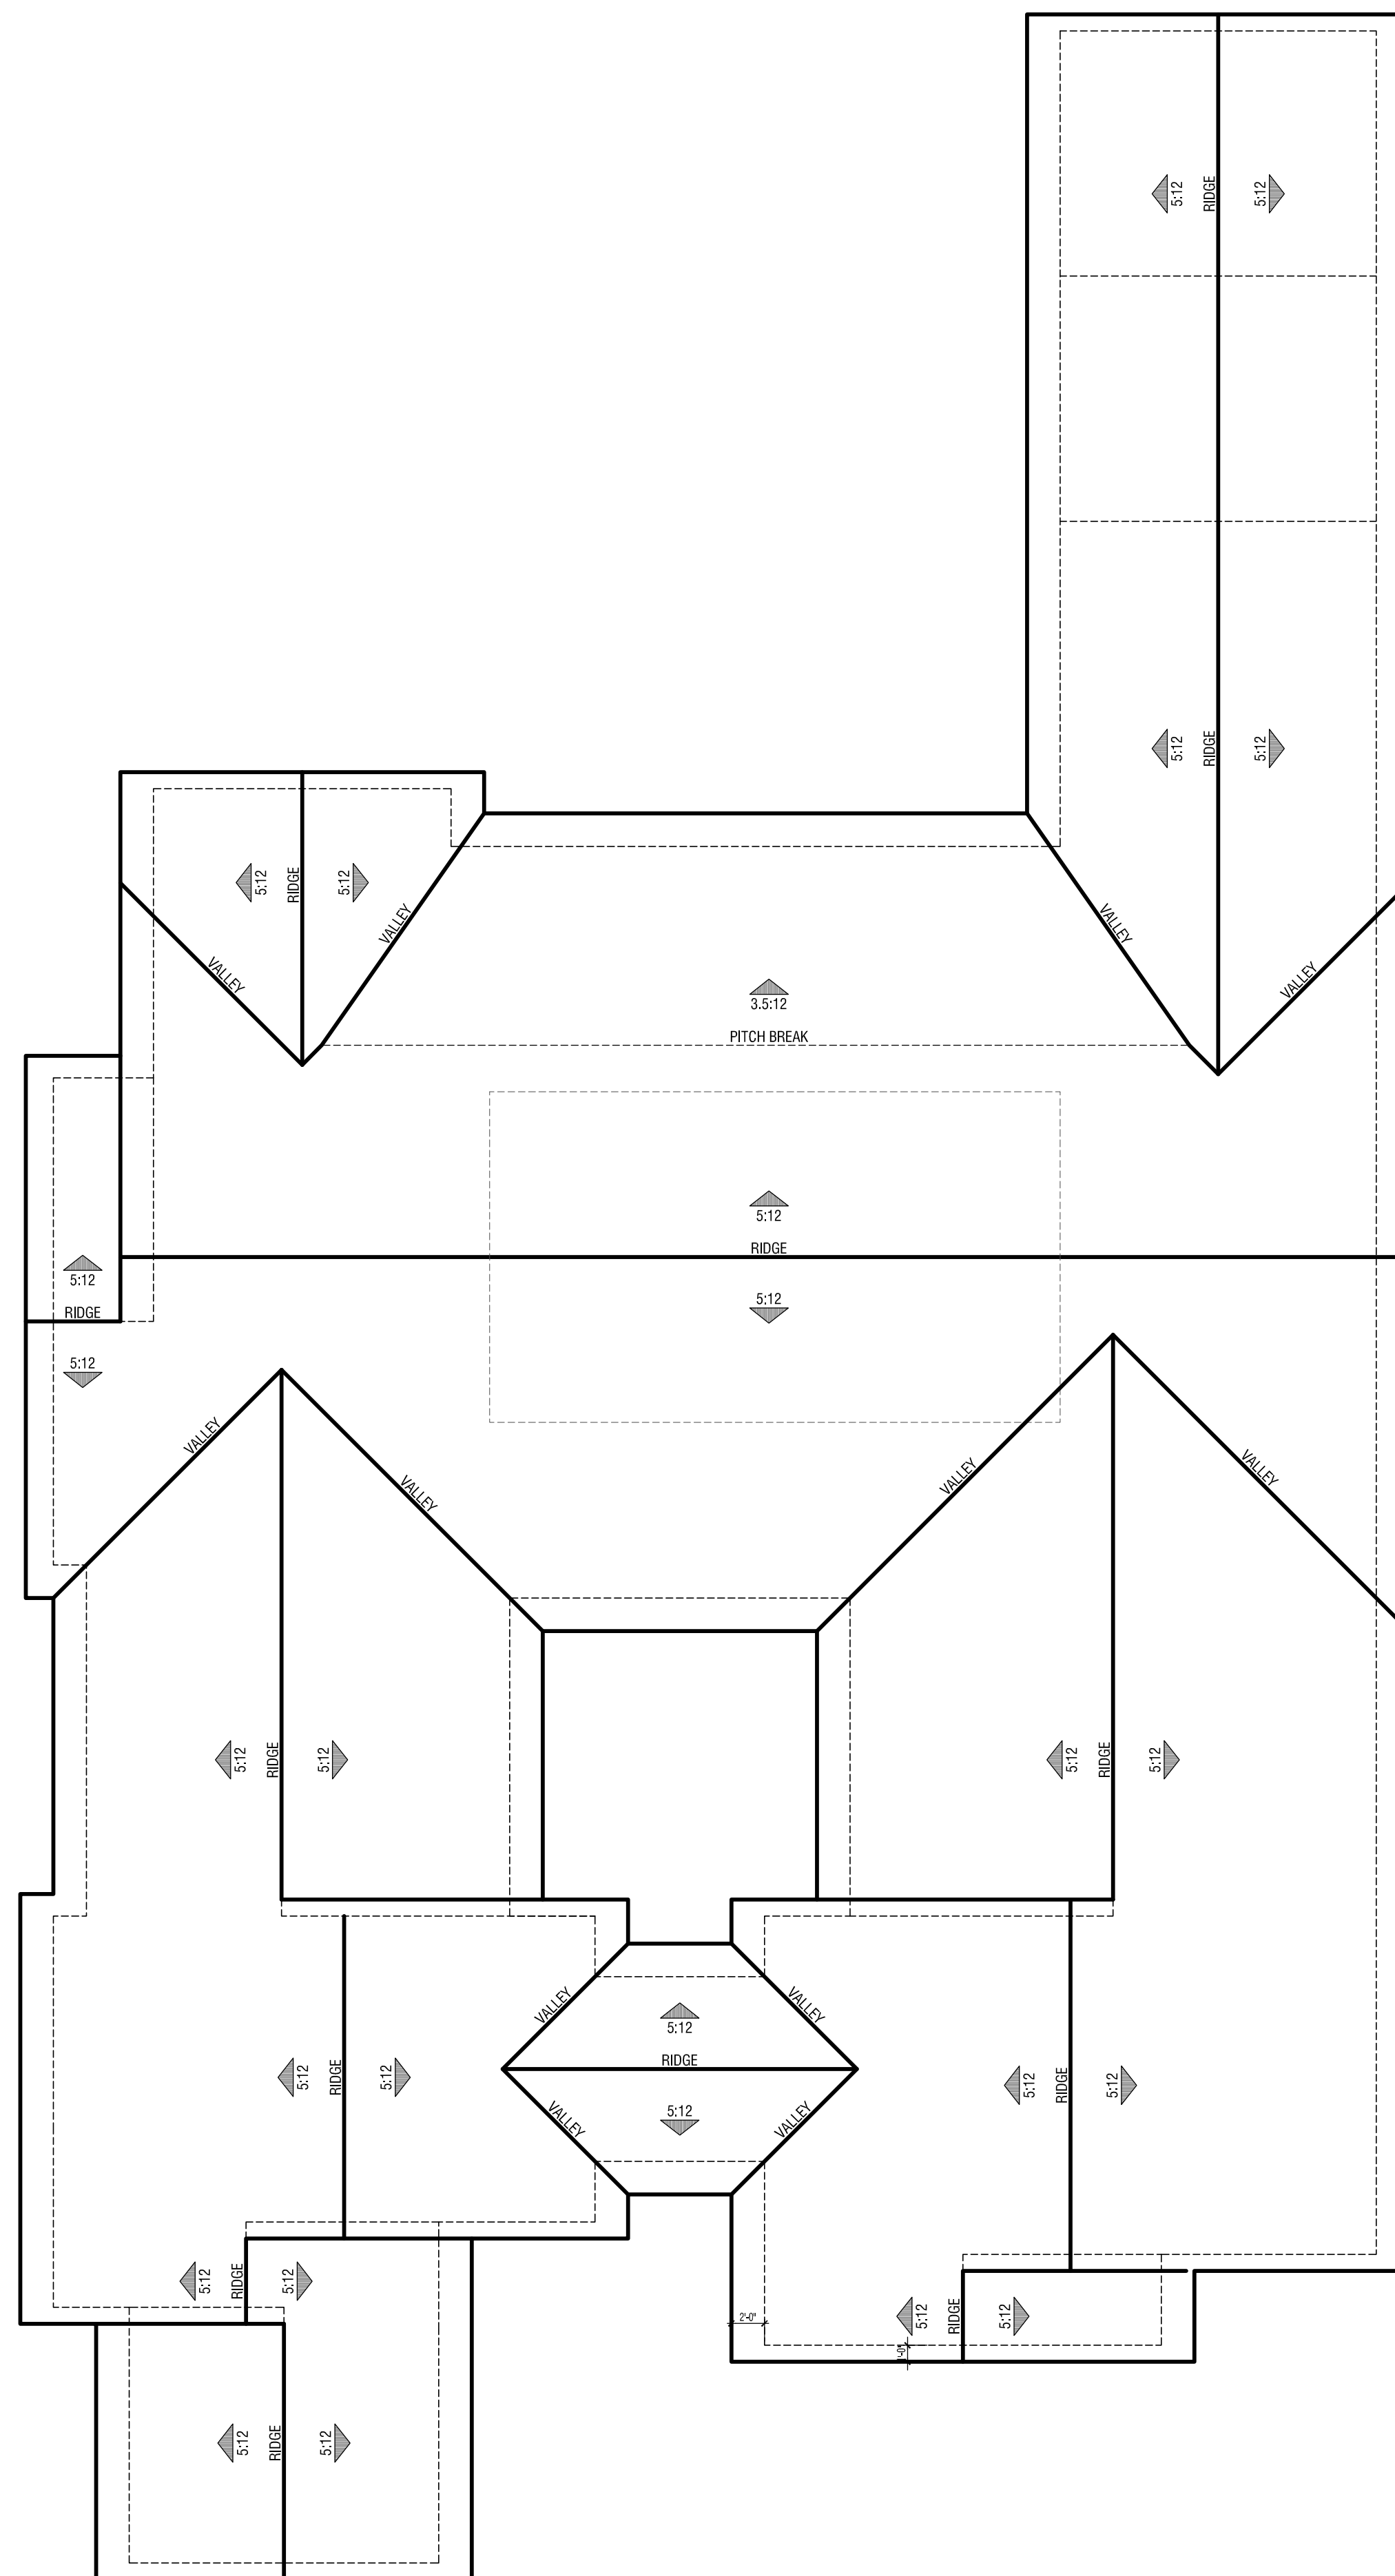

**2B | California Ranch**

Eave 24" / Rake 12"  
Concrete Flat Tile

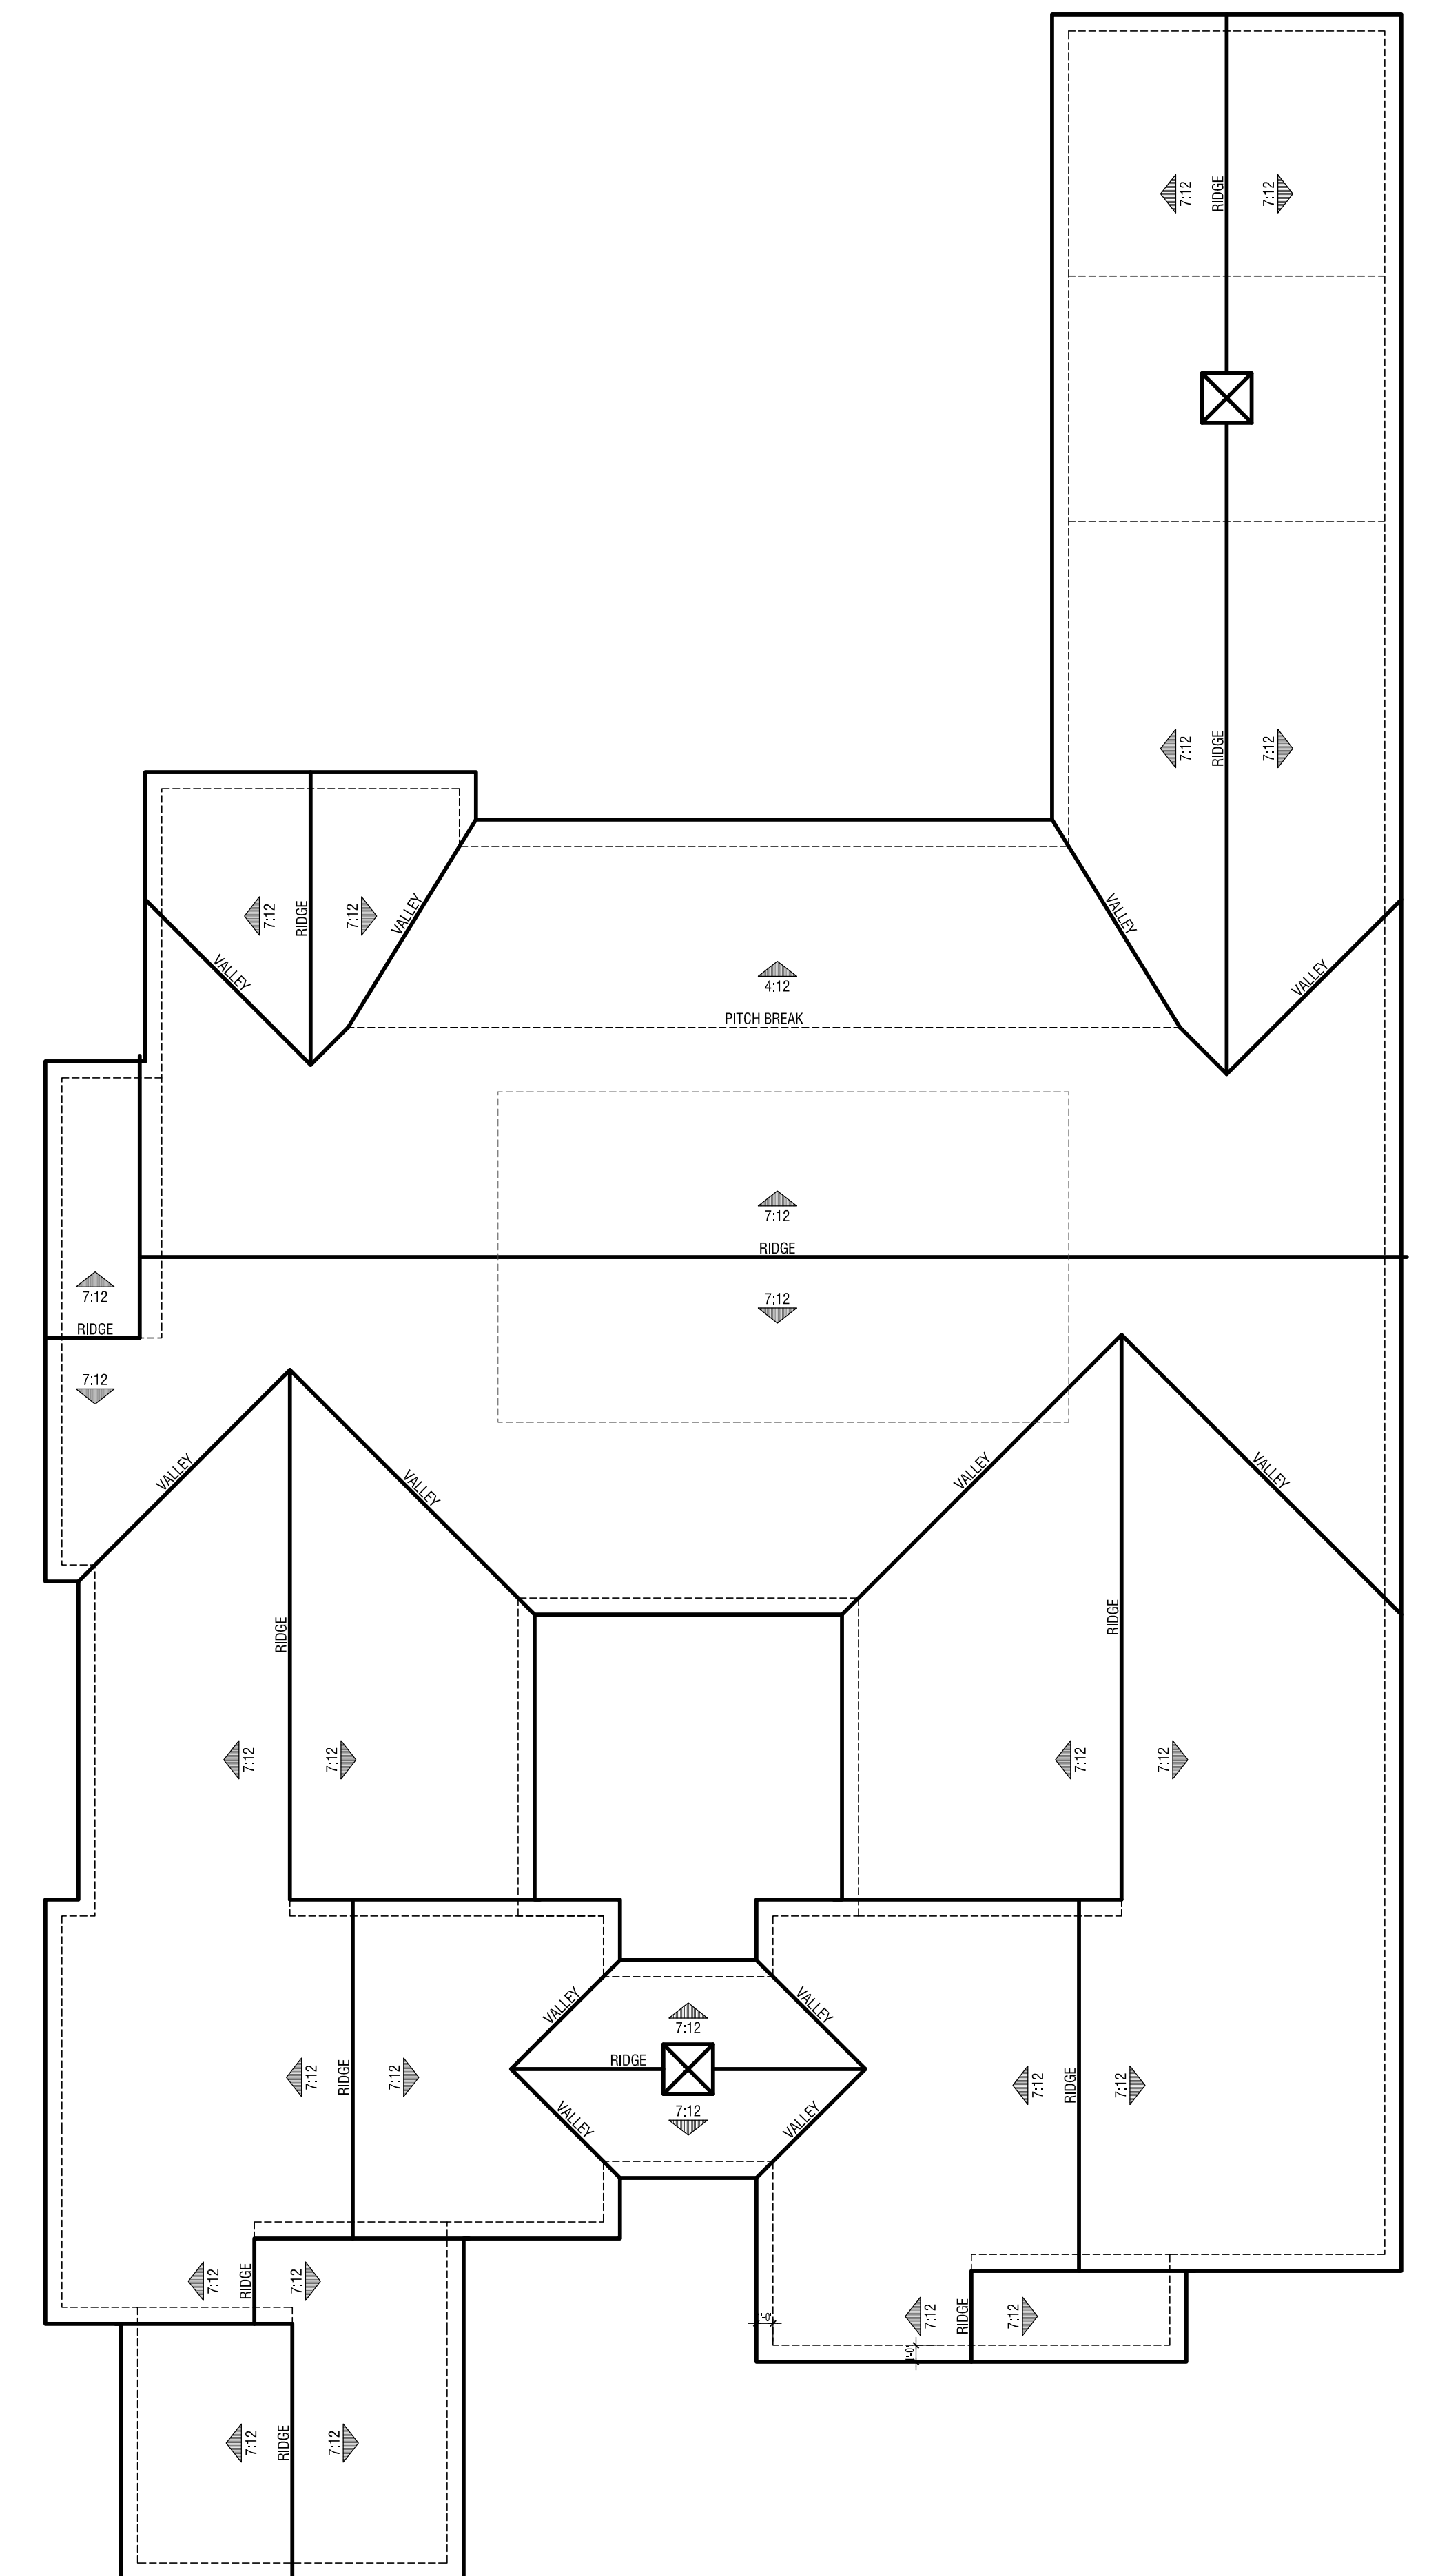

**2C | Farmhouse**

Eave 12" / Rake 12"  
Concrete Flat Tile

**PLAN 2**  
ROOF PLANS

**SAN MARCOS SFD**  
SAN MARCOS, CALIFORNIA

