


BOUNDARY MAP

COMMUNITY FACILITIES DISTRICT NO. 98-02
AREAS FOR LIGHTING, LANDSCAPING, OPEN SPACE AND PRESERVE MAINTENANCE
CITY OF SAN MARCOS, COUNTY OF SAN DIEGO, STATE OF CALIFORNIA
ANNEXATION NO. 161
SPECIAL IMPROVEMENT AREA NO. F-59

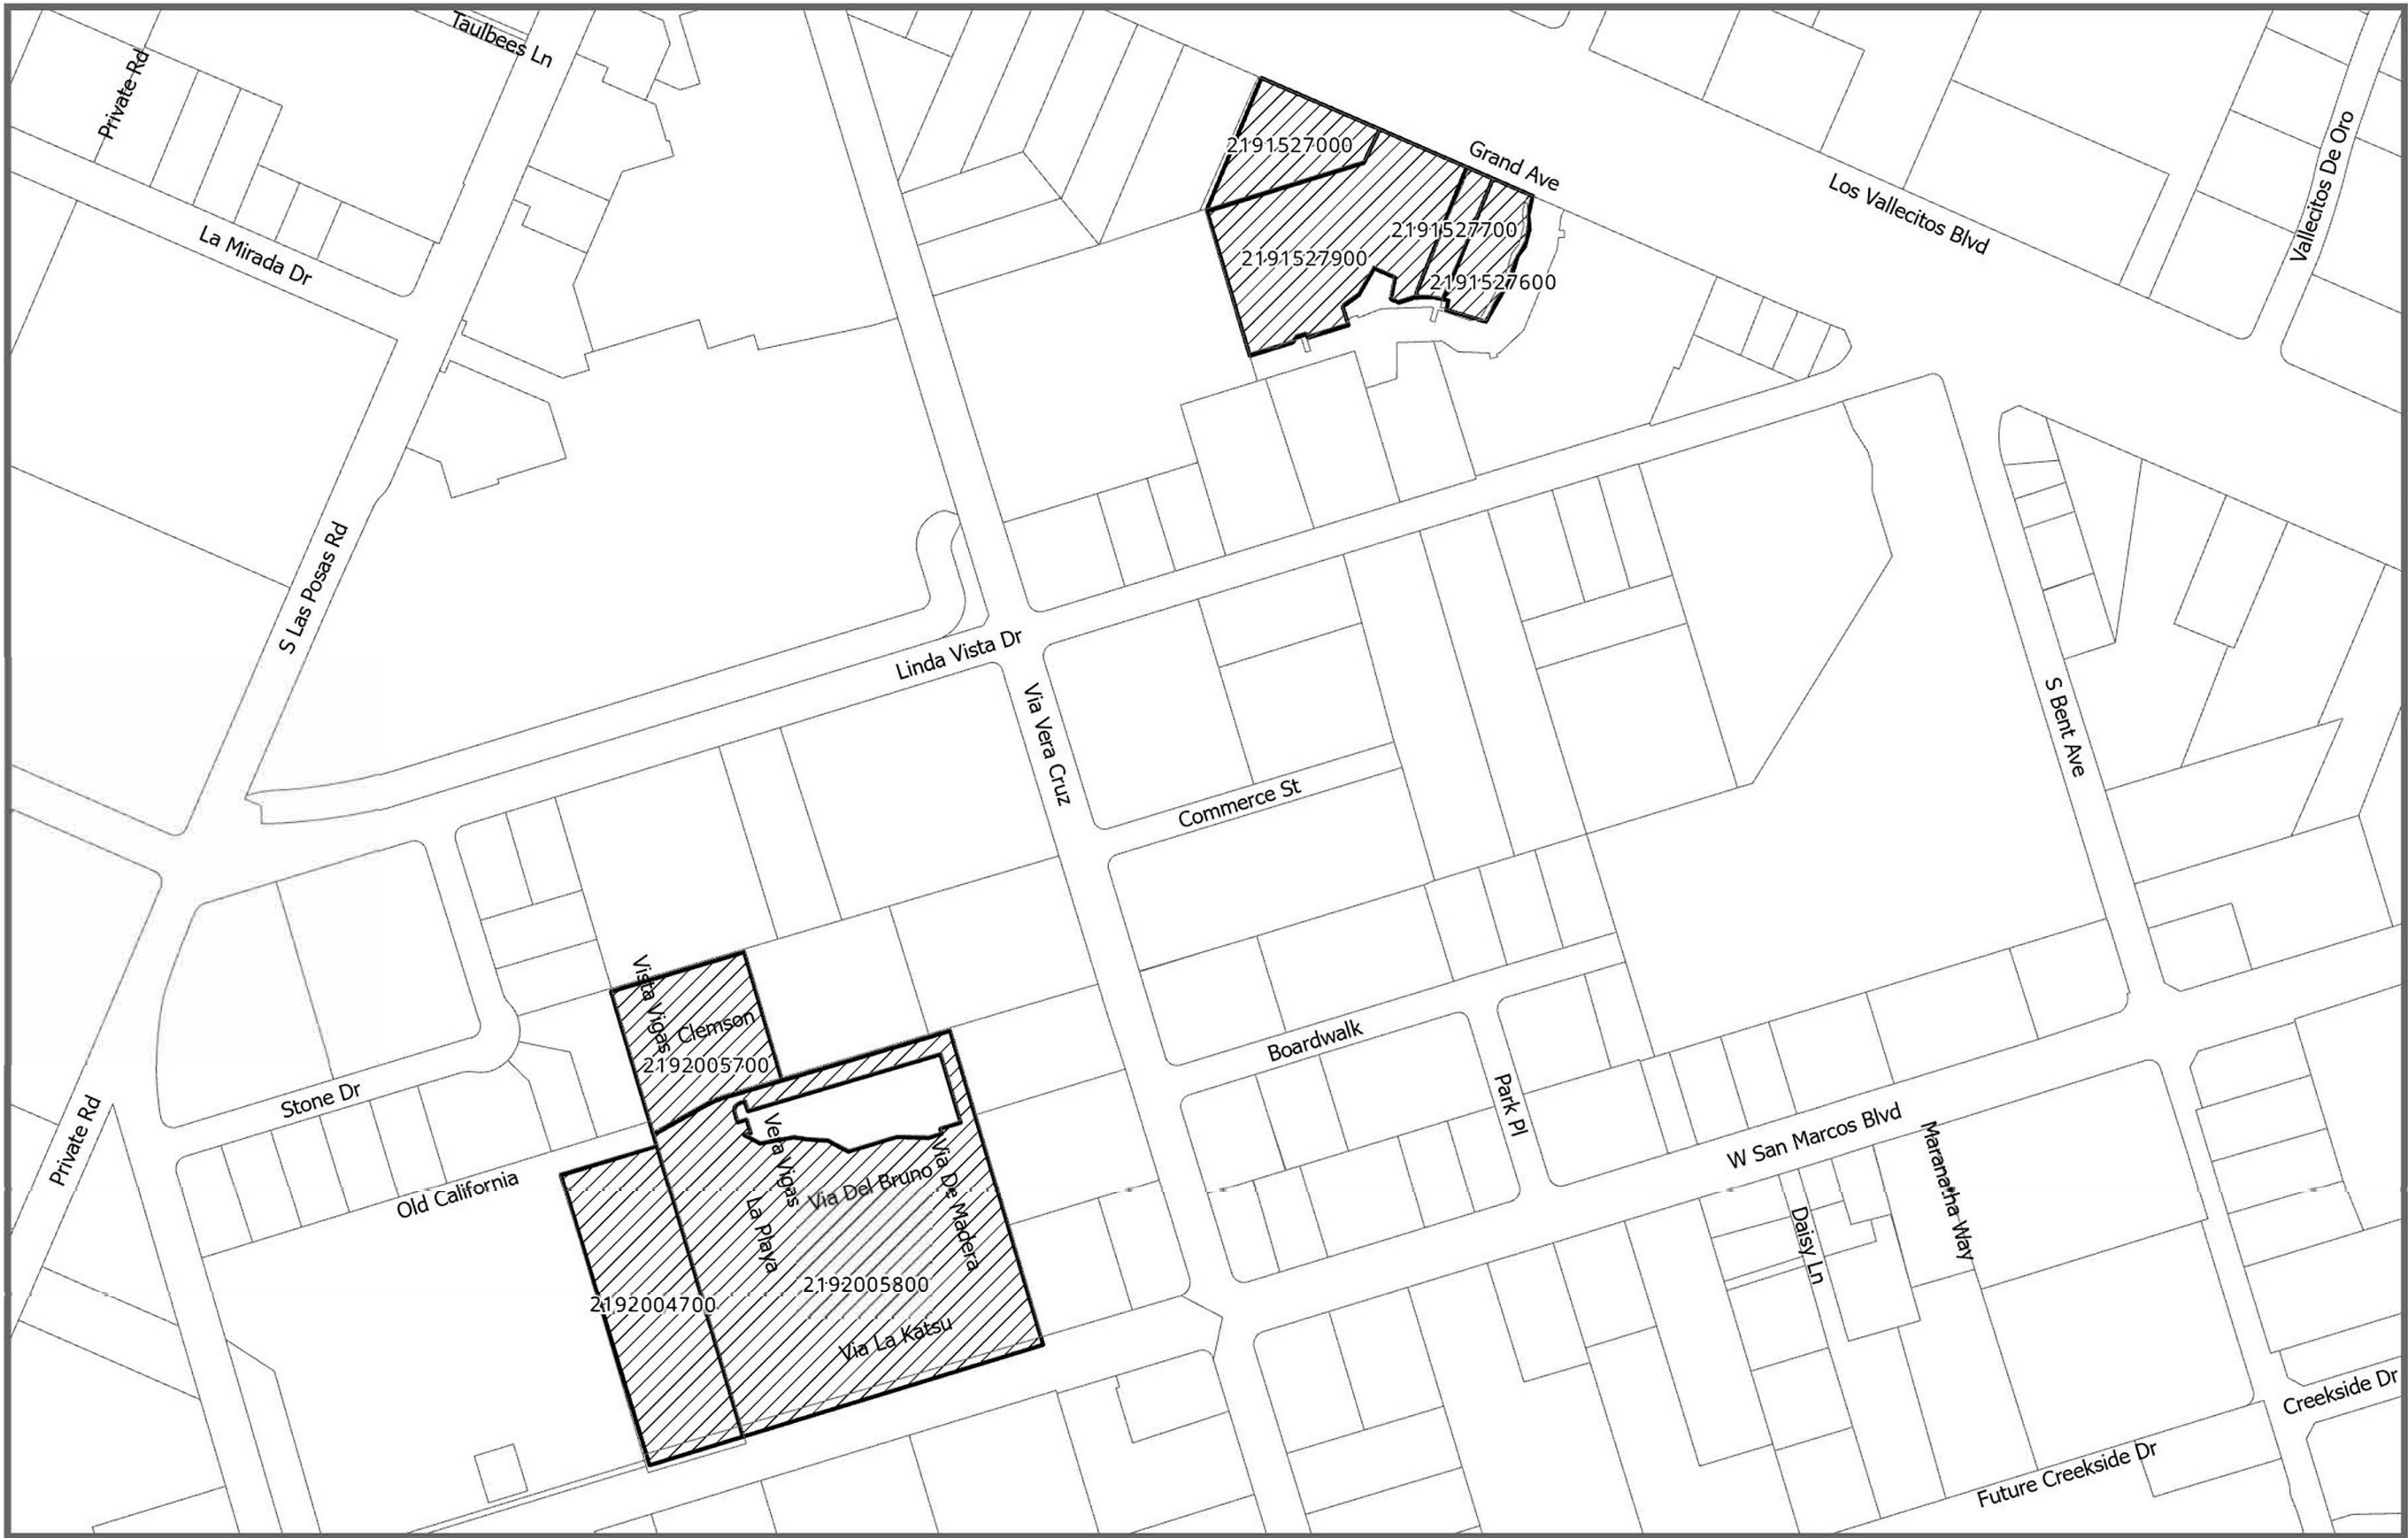

FILED IN THE OFFICE OF THE CITY CLERK THIS _____ DAY OF _____ 2026.

PHILLIP SCOLICK
CITY CLERK
CITY OF SAN MARCOS, STATE OF CALIFORNIA

I HEREBY CERTIFY THAT THE MAP SHOWING BOUNDARIES AND TERRITORIES TO BE ANNEXED TO COMMUNITY FACILITIES DISTRICT NO. 98-02, CITY OF SAN MARCOS, COUNTY OF SAN DIEGO, STATE OF CALIFORNIA, WAS APPROVED BY THE CITY COUNCIL OF THE CITY OF SAN MARCOS AT A REGULAR MEETING THEREOF HELD ON THE _____ DAY OF _____, 2026 BY ITS RESOLUTION NO. 2026-_____.

PHILLIP SCOLICK
CITY CLERK
CITY OF SAN MARCOS, STATE OF CALIFORNIA

FILE NO. 2026-_____

FILED THIS _____ DAY OF _____, 2026 AT _____ O'CLOCK IN BOOK _____, PAGE _____ OF MAPS OF ASSESSMENT AND COMMUNITY DISTRICTS IN THE OFFICE OF THE COUNTY RECORDER OF THE COUNTY OF SAN DIEGO, STATE OF CALIFORNIA.

JORDAN Z. MARKS,
COUNTY RECORDER

BY: DEPUTY COUNTY RECORDER



Legend

 CORE ANNEXATION AREA BOUNDARY

CITY OF SAN MARCOS